


道路台帳平面図

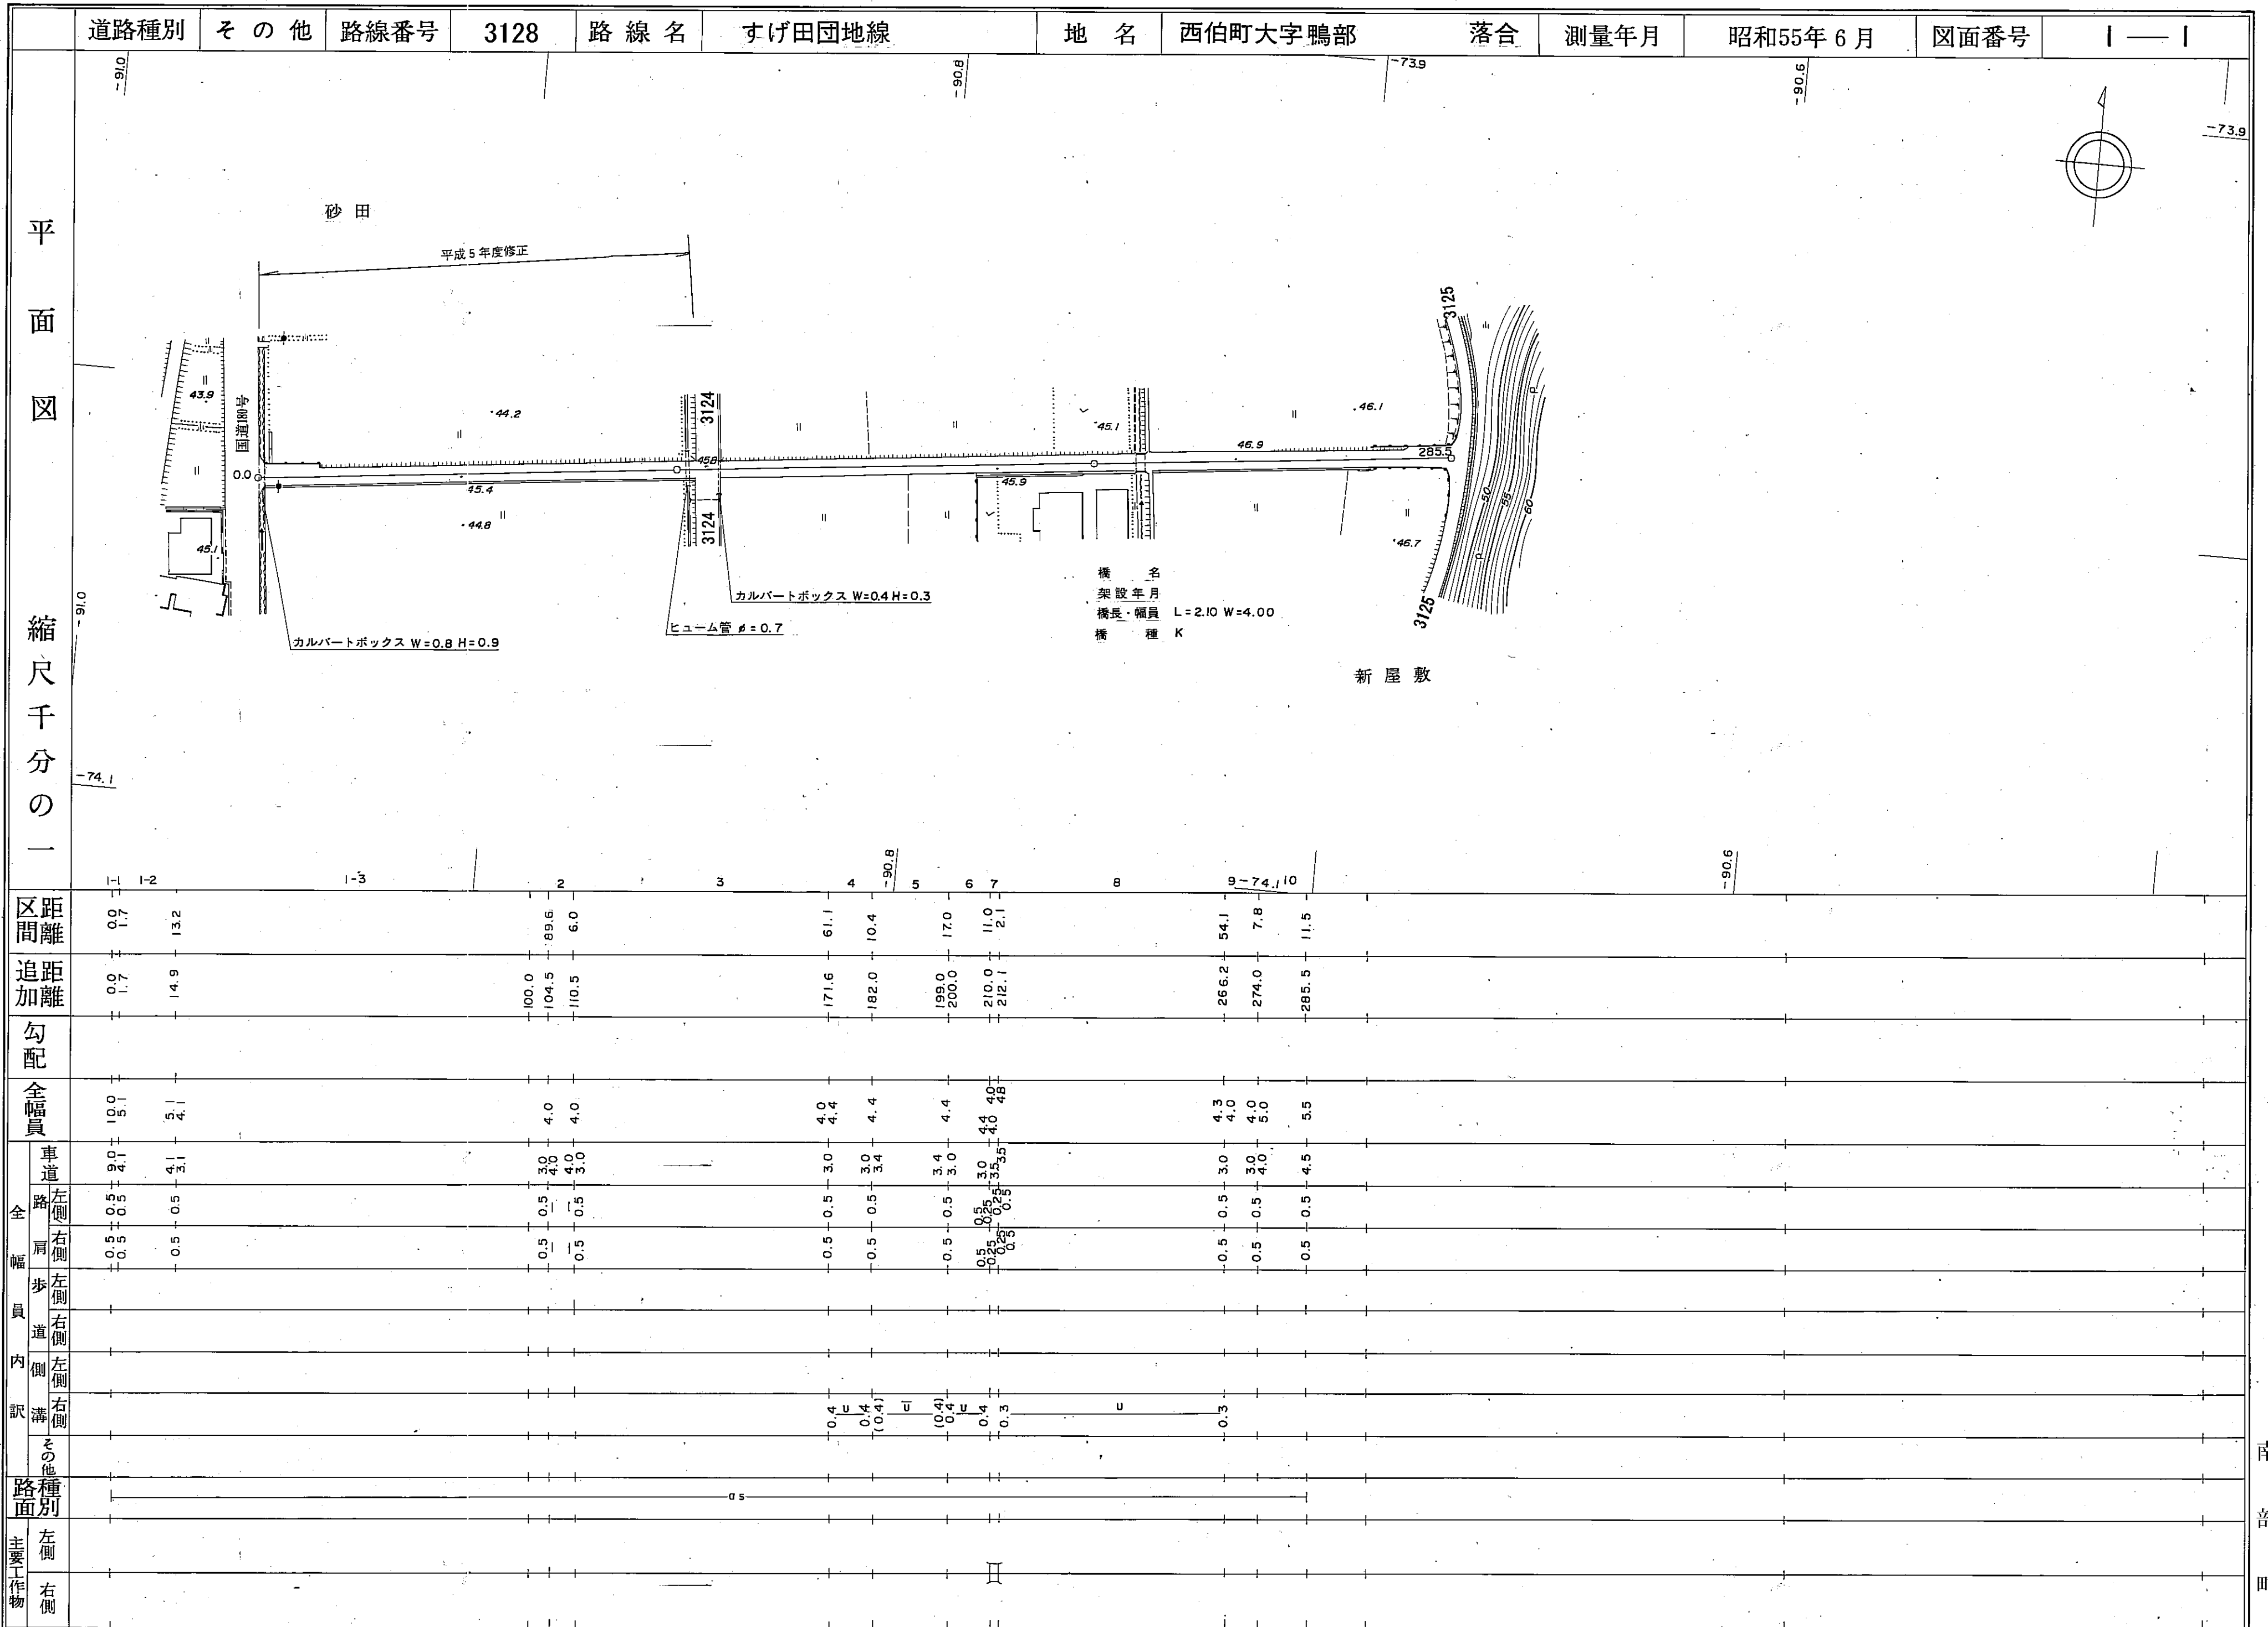

平面図

縮尺千分の一

区間	距離	追加距離	勾配	全幅員	車道	左側	右側	歩道	左側	右側	内側	右側	溝	左側	右側	その他	路面	左側	右側	主要工作物
	0.0	0.0		10.0	3.0	0.5	0.5													
	1.7	1.7		5.1	4.1	0.5	0.5													
	13.2	14.9		4.1	3.1	0.5	0.5													
	1-3			4.0	3.0	0.5	0.5													
	2	100.0		4.0	4.0	0.5	0.5													
	3	104.5		4.0	4.0	0.5	0.5													
	4	110.5		4.0	3.0	0.5	0.5													
	5	171.6		4.4	3.0	0.5	0.5													
	6	182.0		4.4	3.4	0.5	0.5													
	7	199.0		4.4	3.4	0.5	0.5													
	8	200.0		4.4	3.0	0.5	0.5													
	9	210.0		4.4	3.0	0.5	0.5													
	10	212.1		4.0	3.5	0.5	0.5													
	9-74.1	266.2		4.3	3.0	0.5	0.5													
	10	274.0		4.0	4.0	0.5	0.5													
	11	285.5		5.5	4.5	0.5	0.5													

南部町